


NOTES:

1. 96.000" LG STABILIZER (ASSEMBLY NUMBER - ATFFSTA96ASSY) INCLUDES THE FOLLOWING ITEMS:
 - ITEM 7, 96.000" LG STABILIZER - TYPE 1 (CMSSI PART NUMBER - ATFFSTA96)
 - ITEM 9, STABILIZER CLAMP (CMSSI PART NUMBER - ATFFSC)
 - ITEM 16, (1/2"-13 UNC X 2.000" LG HEX HD BOLT), QUANTITY OF 2

2. 24.000" LG STABILIZER (ASSEMBLY NUMBER - ATFFSTA24ASSY) INCLUDES THE FOLLOWING ITEMS:
 - ITEM 8, 24.000" LG STABILIZER - TYPE 2 (CMSSI PART NUMBER - ATFFSTA24)
 - ITEM 9, STABILIZER CLAMP (CMSSI PART NUMBER - ATFFSC)
 - ITEM 16, (1/2"-13 UNC X 2.000" LG HEX HD BOLT) QUANTITY OF 2

16	-	-	-	-	-	CSG008032	1/2"-13 UNC x 2.000" LG HEX HD BOLT	GALVANIZED STEEL	-
15	-	-	-	-	-	HNG008	1/2"-13 UNC HEX NUT	GALVANIZED STEEL	-
14	-	-	-	-	-	CBG008032	1/2"-13 UNC x 2.000" LG CARRIAGE BOLT	GALVANIZED STEEL	-
13	-	-	-	-	-	PWG006USS	3/8"-16 UNC FLAT WASHER	GALVANIZED STEEL	-
12	-	-	-	-	-	HNG006	3/8"-16 UNC HEX NUT	GALVANIZED STEEL	-
11	-	-	-	-	-	ATFFVENDOR0005	Ø2 3/8" (2.375") SADDLE	GALVANIZED STEEL	ATFFSPEB
10	-	-	-	-	-	ATFFVENDOR0005	3/8"-16 UNC SQUARE U BOLT	GALVANIZED STEEL	ATFFSUB
9	-	-	-	-	-	ATFFVENDOR0004	3 1/2" (3.500") STABILIZER CLAMP	GALVANIZED STEEL	ATFFSC
8	-	-	-	-	-	ATFFVENDOR0004	24.000" LG STABILIZER - TYPE 2	GALVANIZED STEEL	SEE NOTE 2
7	-	-	-	-	-	ATFFVENDOR0004	96.000" LG STABILIZER - TYPE 1	GALVANIZED STEEL	SEE NOTE 1
6	-	-	-	-	-	ATFFVENDOR0003	Ø3 1/2" (Ø3.500") O.D. BASE RAIL END	GALVANIZED STEEL	ATFFBRE312
5	-	-	-	-	-	ATFFVENDOR0002	Ø3 1/2" (Ø3.500") O.D. MAIN POST JOINT - TYPE 2	GALVANIZED STEEL	ATFFMPJA312-B
4	-	-	-	-	-	ATFFVENDOR0002	Ø3 1/2" (Ø3.500") O.D. MAIN POST JOINT - TYPE 1	GALVANIZED STEEL	ATFFMPJA312
3	-	-	-	-	-	ATFFVENDOR0001	Ø2 3/8" (Ø2.375") O.D. LINE POST JOINT - TYPE 2	GALVANIZED STEEL	ATFFLPJA238-B
2	-	-	-	-	-	ATFFVENDOR0001	Ø2 3/8" (Ø2.375") O.D. LINE POST JOINT - TYPE 1	GALVANIZED STEEL	ATFFLPJA238
1	-	-	-	-	-	ATFFASSY0001	ALL TERRAIN FLOATING FENCE SYSTEM COMPONENTS	-	-
ITEM NUMBER	T5	T4	T3	T2	T1	DRAWING NUMBER	DESCRIPTION	MATERIAL	CMSSI PART NUMBER

LIST OF MATERIAL


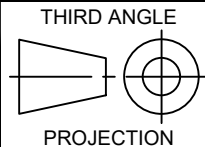


TITLE:
ALL TERRAIN FLOATING FENCE SYSTEM COMPONENTS

COUNTERMEASURES
SECURITY SOLUTIONS INC.

927 Alloy Drive, Thunder bay
Ontario P7B 5Z8
PHONE: 807-623-3352
WWW.CMSSI.COM

DRAWN BY: P.SCARFO	INT	CHECKED BY: B.SYLVESTER	INT	APPROVED BY: B.SYLVESTER	INT	DATE: 07/JUN/18	NEXT ASSEMBLY: TOP TIER	SCALE: NTS	DRAWING NUMBER: ATFFASSY0001	SHT No: 1 OF 2	REV: -
-----------------------	-----	----------------------------	-----	-----------------------------	-----	--------------------	-----------------------------------	---------------	--	-------------------	-----------

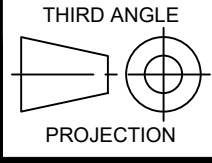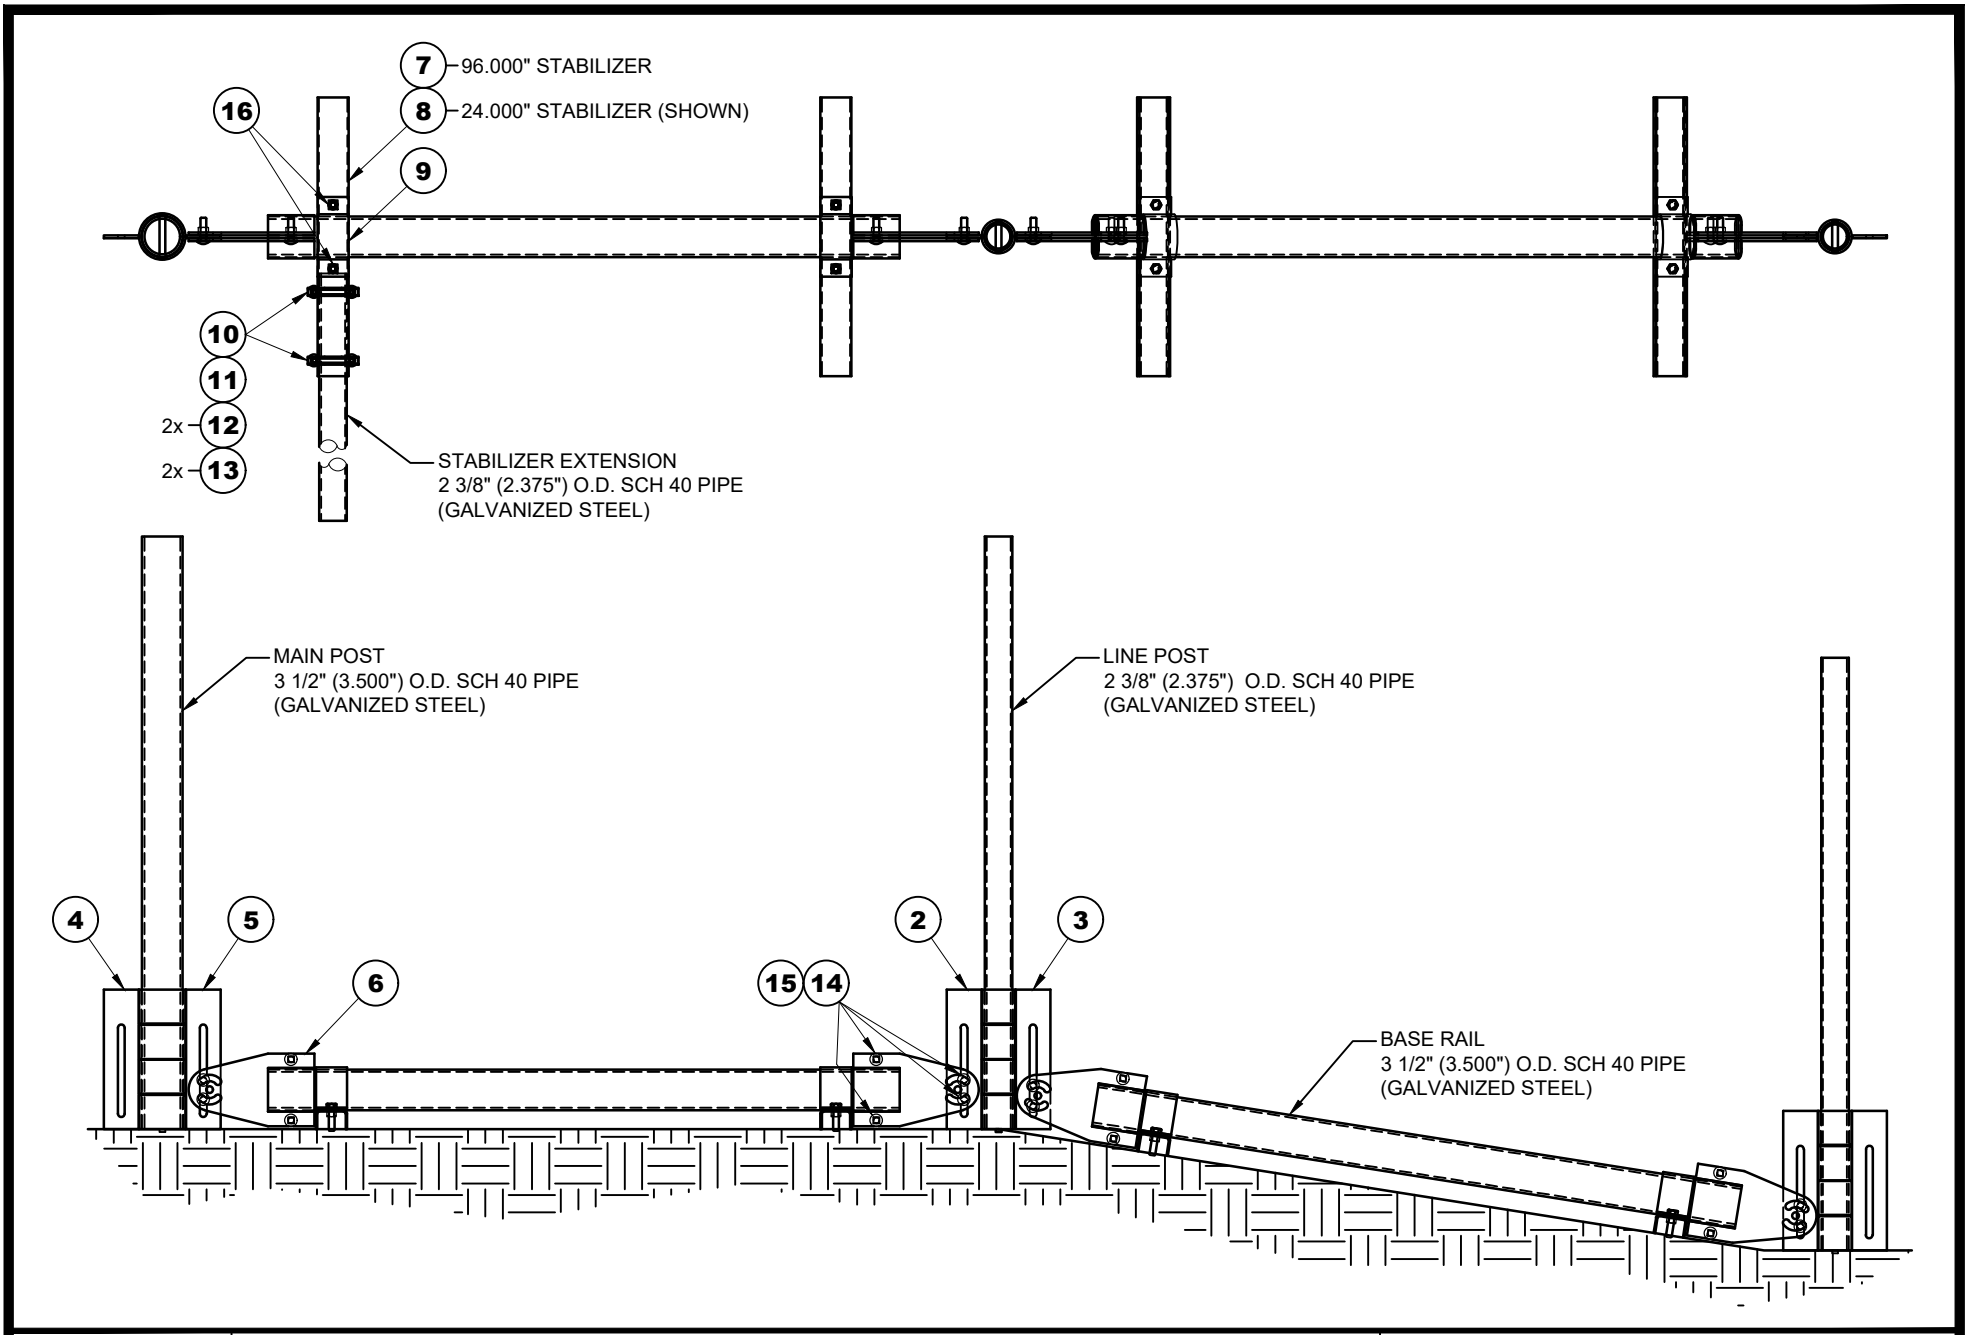

TITLE: **ALL TERRAIN FLOATING FENCE SYSTEM COMPONENTS**

DRAWN BY: P.SCARFO	INT	CHECKED BY: B.SYLVESTER	INT	APPROVED BY: B.SYLVESTER	INT	DATE: 07/JUN/18	NEXT ASSEMBLY: TOP TIER
-----------------------	-----	----------------------------	-----	-----------------------------	-----	--------------------	-----------------------------------

COUNTERMEASURES
SECURITY SOLUTIONS INC.

927 Alloy Drive, Thunder bay
Ontario P7B 5Z8
PHONE: 807-623-3352
WWW.CMSSI.COM

SCALE: 1"=16"

DRAWING NUMBER: **ATFFASSY0001**

SHT No: 2 OF 2	REV: -
-------------------	-----------